


104 Ave

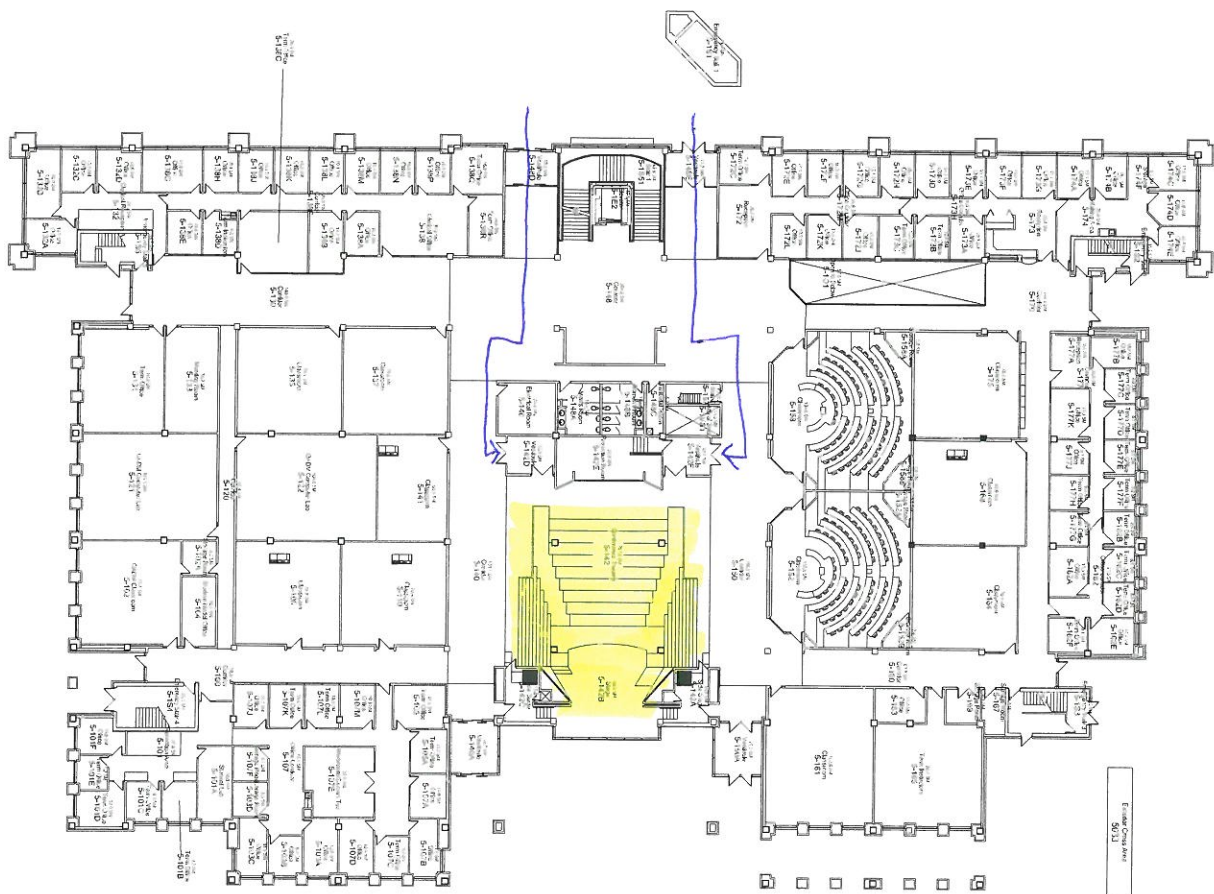

105 St

Projects - Facilities City Centre Campus 100 Ave - 104 Ave Edmonton, Alberta, Canada T5J 2P2	
<p>THIS DRAWING IS THE PROPERTY OF MACEWAN LTD. AND IS NOT TO BE REPRODUCED OR TRANSMITTED IN ANY FORM OR BY ANY MEANS, ELECTRONIC OR MECHANICAL, INCLUDING PHOTOCOPYING, RECORDING, OR BY ANY INFORMATION STORAGE AND RETRIEVAL SYSTEM, WITHOUT THE WRITTEN PERMISSION OF MACEWAN LTD. ANY UNAUTHORIZED USE OF THIS DRAWING IS PROHIBITED AND WILL BE AT THE USER'S SOLE RISK. MACEWAN LTD. ACCEPTS NO LIABILITY FOR ANY DAMAGE OR LOSS OF PROFITS, BUSINESS, OR REPUTATION, OR FOR ANY SPECIAL, INCIDENTAL, OR CONSEQUENTIAL DAMAGES, ARISING OUT OF OR IN CONNECTION WITH THE USE OF THIS DRAWING.</p>	
METRIC SCALE 1:1000 1:500 1:250 1:125	
Project Location: City Centre Campus Building 5 Main Floor Plan	
Drawing Title: As Built Drawings	
Project Date: -	
Prepared By: -	
Checked By: -	
Scale: 1:400	
Plot Date: January 9, 2005	
Sheet No.: CCC_5-01	